

GROVE

GASHEIZUNG ZSB. OW
 GAS-HEATING, SUPERSTRUCTURE


BILDТАFЕL
 PICTORIAL DISPLAY

05.09

3117460-ETL C

1/1

GMK 3050
BE 753
G 296

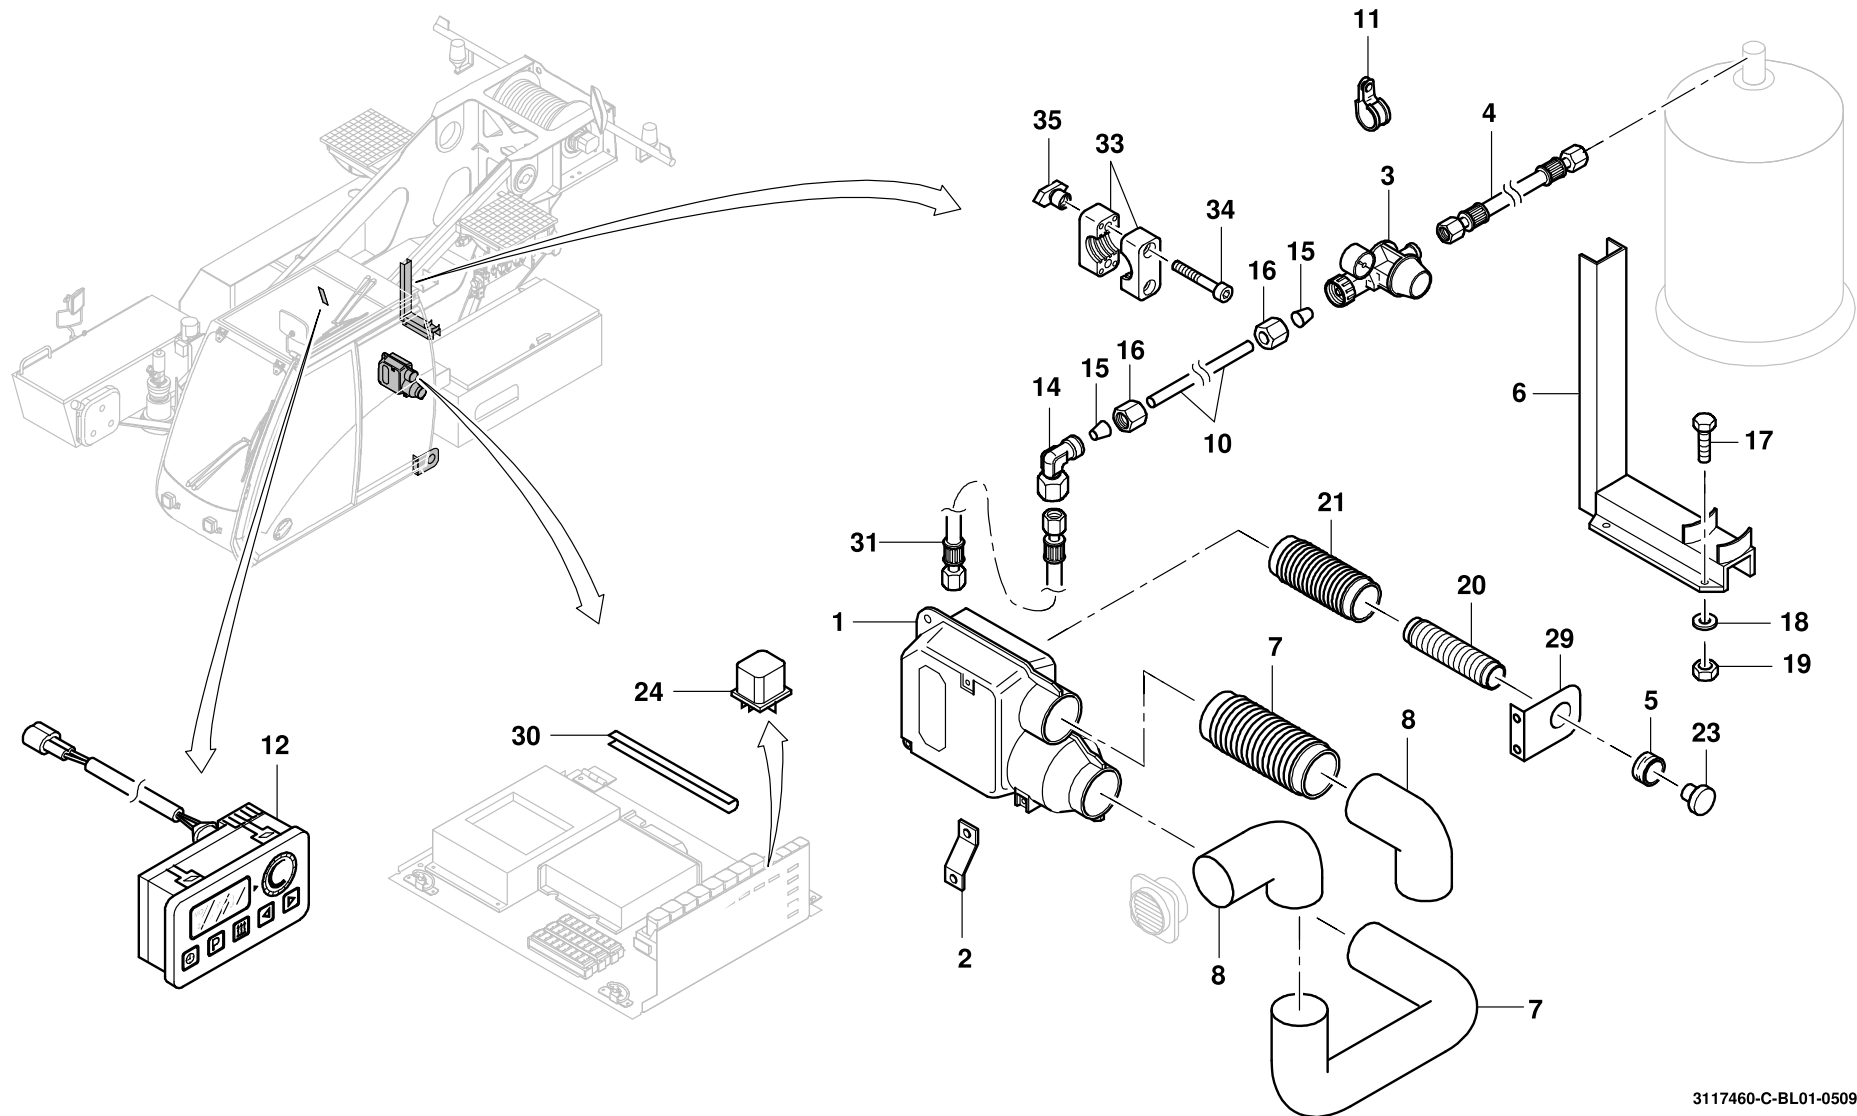

3117460-C-BL01-0509-3055